


BEDFORD SQ



210,000 SQ FT OF GRADE A OFFICE SPACE IN THE HEART OF BELFAST

THEEWARTBELFAST.COM

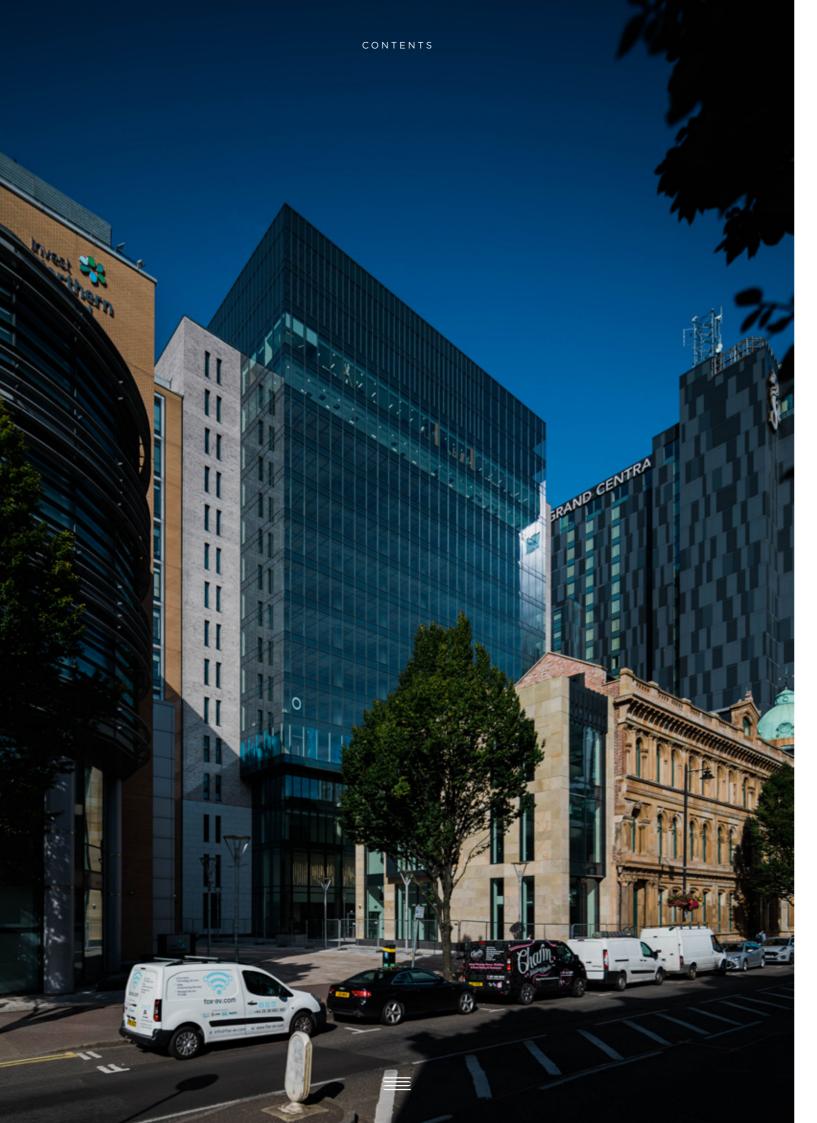

THE VISION

THE LOCATION
8-21

THE BUILDING

THE FLOOR PLANS


THE SPECIFICATION
32-37








THE LOCATION THE EWART

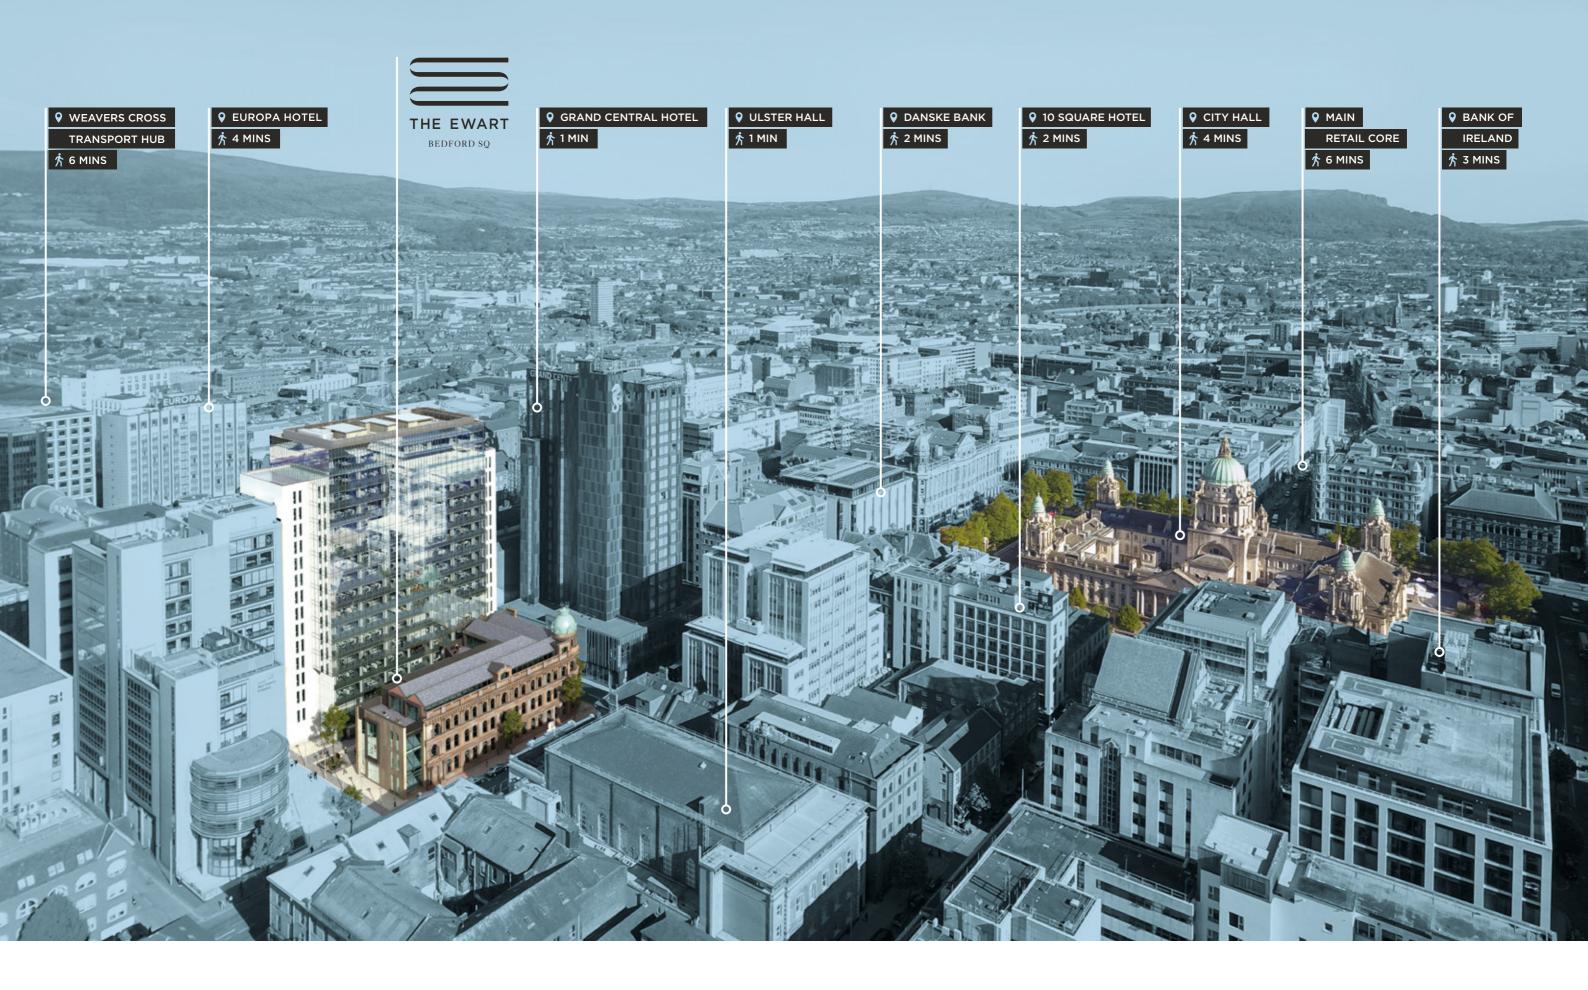

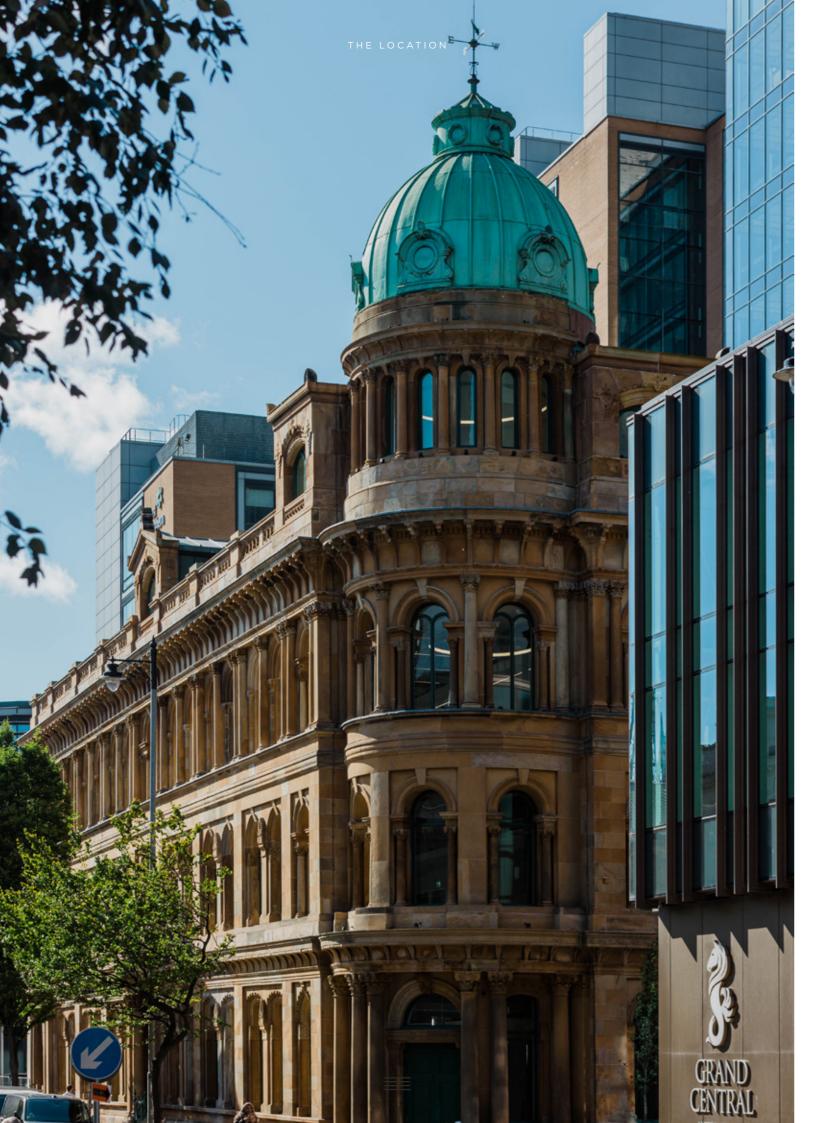

THE BEST BELFAST HAS TO OFFER

Central working in the heart of Belfast's business district. Belfast City Hall is within 300 metres from the building entrance, as are the headquarters of three major retail banks, Danske Bank, Bank of Ireland and Ulster Bank.


Adjacent to the site on Bedford Street is the iconic Grand Central Hotel.









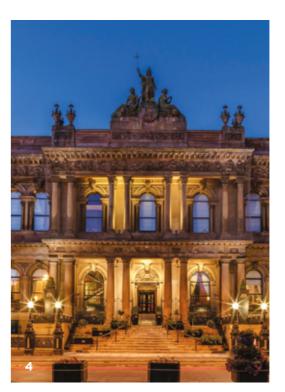







EDUCATION & TALENT

THE REGION'S EDUCATION
SYSTEM IS RECOGNISED AS
AMONG THE BEST IN EUROPE.

Nearly a fifth of public expenditure is on education and Northern Ireland consistently outperforms all other UK regions in academic qualifications.

Two world-class universities Queen's University Belfast and Ulster University and an extensive network of further education colleges provide excellent academic and vocational training.

Both universities are responsive to business, creating graduates with skills, competency and acumen in business-relevant areas.

TALENTED PEOPLE

Students consistently outperform candidates from other UK regions at GCSE and A-Level.

According to a major survey, Northern Ireland has the best performing education system for primary maths in Europe, and the sixth best in the world.

Low labour turnover rates.

PEOPLE GRADUATE EACH YEAR WITH BUSINESS OUALIFICATIONS IN NORTHERN IRELAND.

ADVANCED TELECOMMUNICATIONS INFRASTRUCTURE

A resilient, digital network provides high-speed voice and data connections throughout the world.

A high capacity, low-latency transatlantic cable system, providing direct connectivity between Northern Ireland and North America, as well as onward connectivity to Europe and beyond.


85% access to ultrafast broadband.

COMPETITIVE OPERATING COSTS

Operating costs are up to 30% lower than other locations in the UK and Europe.

Northern Ireland has some of the lowest prime office rental costs in Europe and the world. 62% lower than Dublin and 77% lower than London.



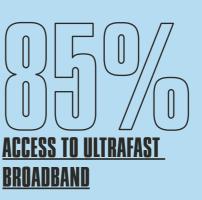



LOWER OPERATING COSTS THAN OTHER LOCATIONS IN THE UK AND EUROPE.

* Source: Higher Education Statistics Agency, Invest NI and Belfast City Council

BUSINESS Environment

NORTHERN IRELAND IS AN EASILY ACCESSIBLE LOCATION. LONDON IS ONLY AN HOUR AWAY BY AIR, WITH DUBLIN ONLY TWO HOURS BY RAIL AND ROAD FROM BELFAST.

Northern Ireland operates in the same time zone and regulatory environment as the rest of the UK. The region has three airports and there are multiple daily direct flights to a variety of European business locations.

Northern Ireland is the only part of the UK that shares a land border with a Euro participant (Republic of Ireland).



INTERNATIONAL
COMPANIES HAVE
INVESTED IN NORTHERN
IRELAND OPERATIONS.

A SUPPORTIVE BUSINESS

Invest Northern Ireland is the region's economic development agency. It helps new and existing businesses to compete internationally and attract new investment to Northern Ireland and can offer financial, technical and advisory support.



75°C OF NEW INVESTORS HAVE REINVESTED.

TRACK RECORD

Northern Ireland is a highly successful region for attracting inward investment projects.

Key investors include multi-national companies such as Allen & Overy, Seagate Technology, Fujitsu, Bombardier Aerospace, Microsoft, Citi, Liberty Mutual, the Allstate Corporation and Baker McKenzie.

1100 international companies have invested in Northern Ireland operations.

75% of new investors have reinvested.

FINANCIAL SERVICES SECTOR

Belfast, the region's capital, is ranked as the world's top destination for financial technology investment projects and has been ranked in the top 3 Fintech locations of the future after London & Singapore. (Source FT FDI Markets 2019).

FINTECH LOCATIONS OF THE FUTURE AFTER LONDON & SINGAPORE.

GLOBAL PROFESSIONAL SERVICES

NORTHERN IRELAND HAS A DEPTH OF SKILLS AVAILABLE FOR HUMAN RESOURCES, FINANCE, AUDITING, SUPPLY CHAIN MANAGEMENT, CUSTOMER SUPPORT, MARKETING, CONSULTANCY AND LEGAL SERVICES.

Education company, Pearson set up its Finance Services Centre in Belfast to support its global finance function. Consultancy houses EY, PwC and Deloitte have all announced major expansions in Northern Ireland.

OF OUR IT AND TELECOMS PROFESSIONALS HOLD A HIGHER EDUCATION QUALIFICATION

SOFTWARE DEVELOPMENT

Belfast is Europe's leading location for new software development projects. Investors include - Allstate, CyberSource (a Visa company), Fujitsu, Cayan, BT, Arris and WANdisco.

CYBER SECURITY

Belfast is the leading destination city globally for US FDI cyber security development projects. Leading US cyber security companies including Rapid7, WhiteHat Security, Anomali and Proofpoint have opened operations in Northern Ireland. CSIT, the Centre for Secure IT at Queen's University Belfast is the UK Innovation Knowledge Centre (KC) for secure information technologies.

FINANCIAL SERVICES TECHNOLOGY

Northern Ireland supplies sophisticated software for the world's major financial institutions. Our cluster includes multinationals such as Citi, Vela Systems, CME Group, FinTrU and Fidessa as well as local companies such as First Derivatives.

TECH TALENT

70% of our IT and telecoms professionals hold a higher education qualification - the highest in the UK. We have pools of talent in the fast growing areas of animation, Al, mobile apps and immersive technology.

EUROPE'S LEADING LOCATION FOR NEW SOFTWARE DEVELOPMENT PROJECTS.



BELFAST'S MOST CONNECTED LOCATION

THE EWART is perfectly located at the heart of Belfast. Situated on the vibrant Bedford Street between the multitude of theatres and restaurants, it is within walking distance of Belfast City Hall and various first class hotels. Easily connected to main transport hubs and conference centres, it offers a perfect office space.



BELFAST TO

GEORGE BEST CITY AIRPORT 10 MINUTES

INTERNATIONAL **AIRPORT**

27 MINUTES

DUBLIN 2 HOURS



• BELFAST TO

EDINBURGH 1 HOUR

MANCHESTER 1 HOUR

LONDON

1 HOUR **PARIS**

2 HOURS

BARCELONA

BERLIN

2.5 HOURS

MILAN 2.5 HOURS

NEW YORK 7 HOURS

HONG KONG 14 HOURS

01 GRAND CENTRAL HOTEL

- 02 MALDRON HOTEL
- 03 CLAYTON HOTEL 04 EUROPA HOTEL
- 05 FITZWILLIAM HOTEL
- 06 JURYS INN
- **07** TEN SQUARE HOTEL

CAFES / RESTAURANTS / BARS

- 08 THE PERCH BAR
- 09 PANAMA 10 CROWN BAR
- 11 STARBUCKS
- 12 FDO
- 13 CAFE PERISIEN 14 CAFE NERO
- 15 MARGOT
- 16 STARBUCKS **17** COCO
- **18** ZEN
- 19 NANDOS
- 20 GINGER BISTRO 21 HARLEM CAFE
- 22 FLAME
- 23 HOWARD STREET
- 24 DEANES 25 HOME
- 26 STIX & STONES 27 MADE IN BELFAST
- 28 REVOLUCIÓN DE CUBA
- 29 PUG UGLYS
- **30** THE JAILHOUSE
- 31 HENRY'S

SHOPS / LEISURE / RECREATIONAL

- 32 9 ROUND FITNESS GYM
- 33 ULSTER HALL
 - 34 PUREGYM

 - 35 BELFAST GRAND OPERA HOUSE
 - 36 HOTEL CHOCOLAT
 - 37 WELCOME CENTRE
 - 38 LINEN HALL LIBRARY
 - 39 BOOTS
 - 40 M&S
 - 41 PRIMARK
 - 42 VICTORIA SQUARE
 - 43 ODEON CINEMA
 - 44 BETTER GYM

BANKS / BUSINESS

- 45 INVEST NI
- 46 DELOITTE 47 BBC BUILDING
- 48 CBRE
- 49 BANK OF IRELAND
- **50** EY
- 51 ULSTER BANK
- 52 SCOTTISH PROVIDENT BUILDING
- 53 DANSKE BANK
- 55 PROGRESSIVE BUILDING SOCIETY









THE BUILDING

ESTABLISHED FOR BUSINESS

THE EWART will have over 210,000 SQ FT of flexible, sustainable and dynamic office and retail space that will be part-occupied by Deloitte, one of the world's largest professional services firms, for their new Belfast headquarters.






MAKING AN ENTRANCE

First impressions count. The combination of a perfect setting and the design-driven architectural quality of this landmark development will together create some of the most sophisticated and desirable office space in the city.


An iconic building with both the past and the present at it's heart.

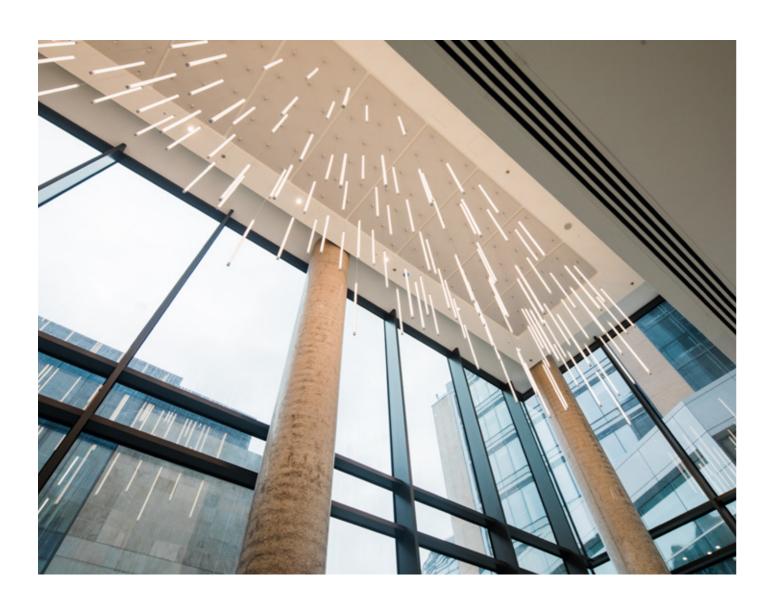


 \equiv





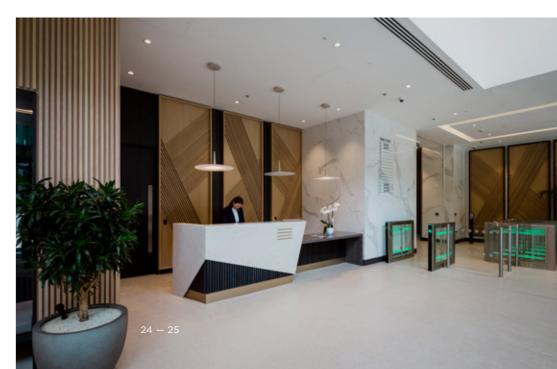

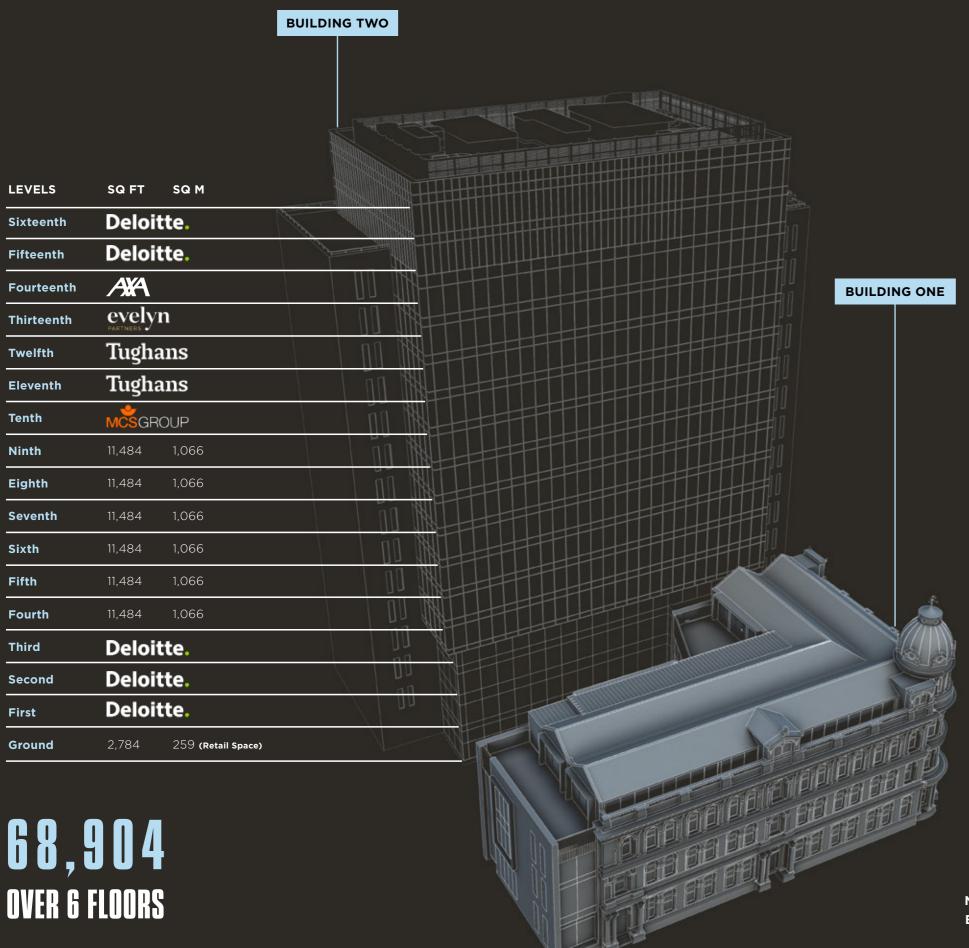

IN GOOD COMPANY

BUILDING ONE FULLY LET TO

Deloitte.

SECURED AS NI'S LARGEST OFFICE LETTING OF 2019

210,000

TOTAL NIA

124

BICYCLE SPACES

17

FLOORS




NORTHERN IRELAND'S FIRST COMPLETED NEW BUILD GRADE A OFFICE BUILDING TO ACHIEVE A WIRED SCORE PLATINUM CERTIFICATION



GROUND FLOOR PLAN


Ground Floor - 2,784 SQ FT (RETAIL)

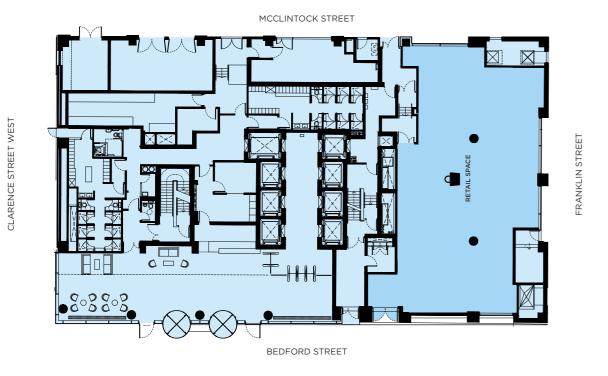

TOWER TYPICAL FLOOR PLAN

Tower Levels 4 to 14 - 11,250 SQ FT

MCCLINTOCK STREET

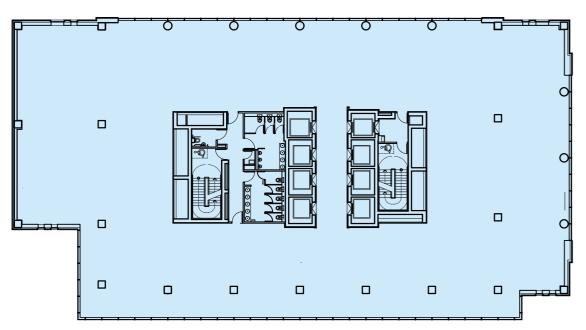

CLARENCE STREET WEST


BEDFORD STREET

 \equiv

PROFESSIONAL SERVICES (1:10 RATIO)

Capacity Details for Typical Floor Plan Desks: 106 | Offices: 2 | Meeting Rooms: 3 | Breakout Area: 3 | Communal Table: 6 | Sofas: 2

MCCLINTOCK STREET

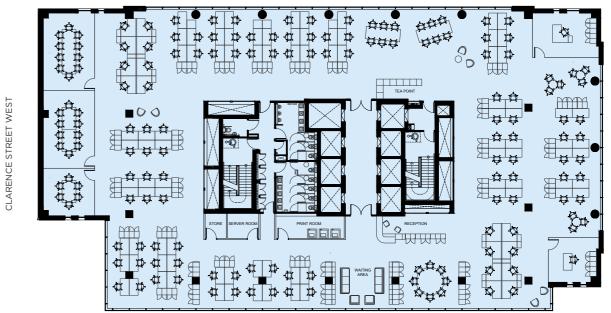


BEDFORD STREET

TECH/FINANCIAL SERVICES (1:8 RATIO)


Capacity Details for Typical Floor Plan Desks: 131 | Offices: 2 | Meeting Rooms: 3 | Breakout Area: 3 | Communal Table: 3 | Sofas: 2

MCCLINTOCK STREET

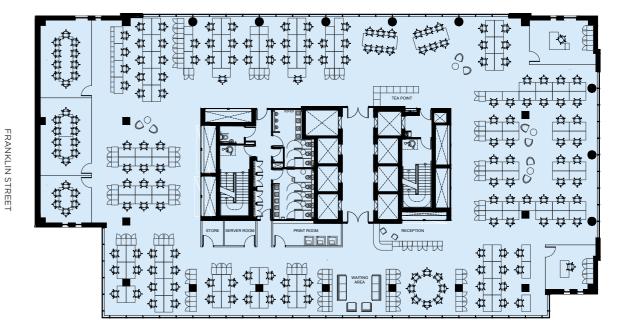

BEDFORD STREET



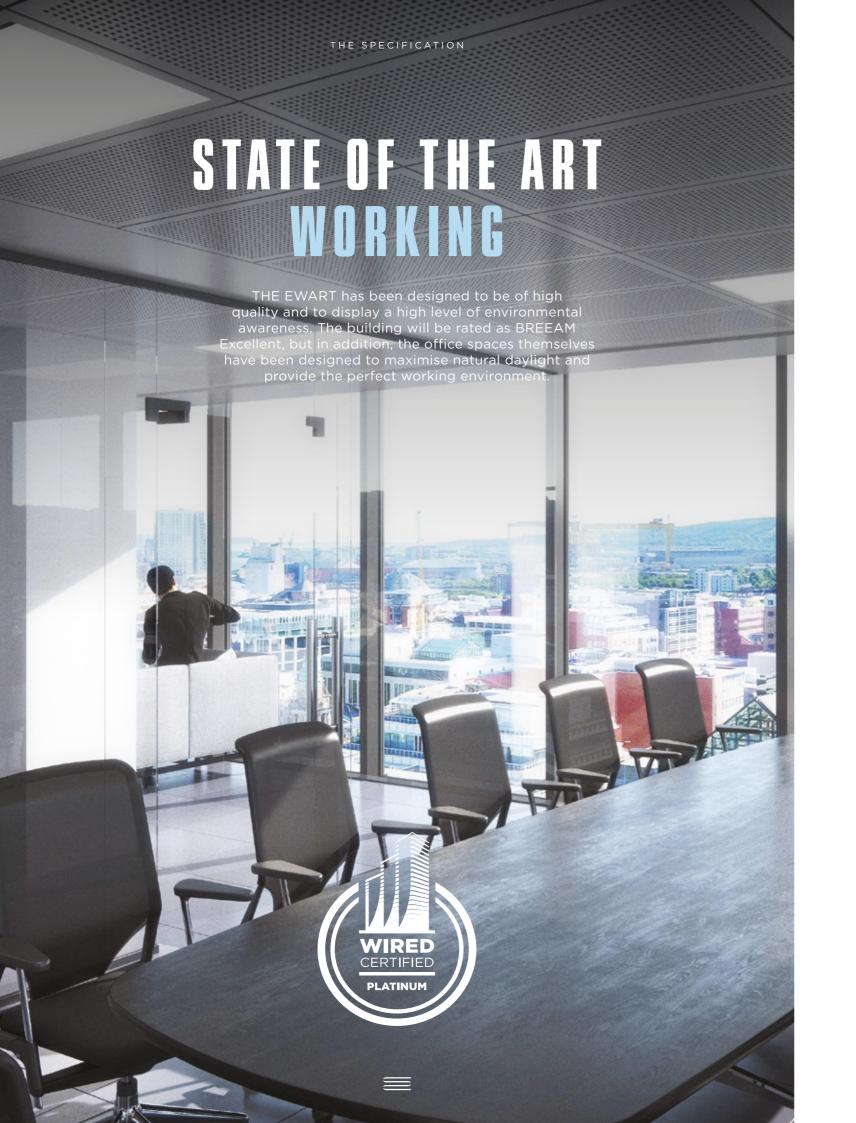







ELECTRIC CAR CHARGING POINTS



20 CAR PARKING SPACES Located in secure basement



TYPICAL FLOOR PLATE



11,250 sq ft



DRYING ROOM



BASE OCCUPANCY (Person/sq. m)



EXCELLENT RATING



124 BICYCLE SPACES

Located in secure basement car park



13 SHOWER CUBICLES 6 Male, 6 Female, 1 Unisex



FOUR PIPE FAN COIL AIR CONDITIONING

Served by chillers located at roof level plant area & LTHW boilers located within basement plantroom



RECEPTION

High quality double height reception area



8 PASSENGER LIFTS


Waiting time -25 seconds or less Lift Speed - 3m/s



WIRED SCORE PLATINUM CERTIFICATION



124 LOCKERS 62 Male, 62 Female

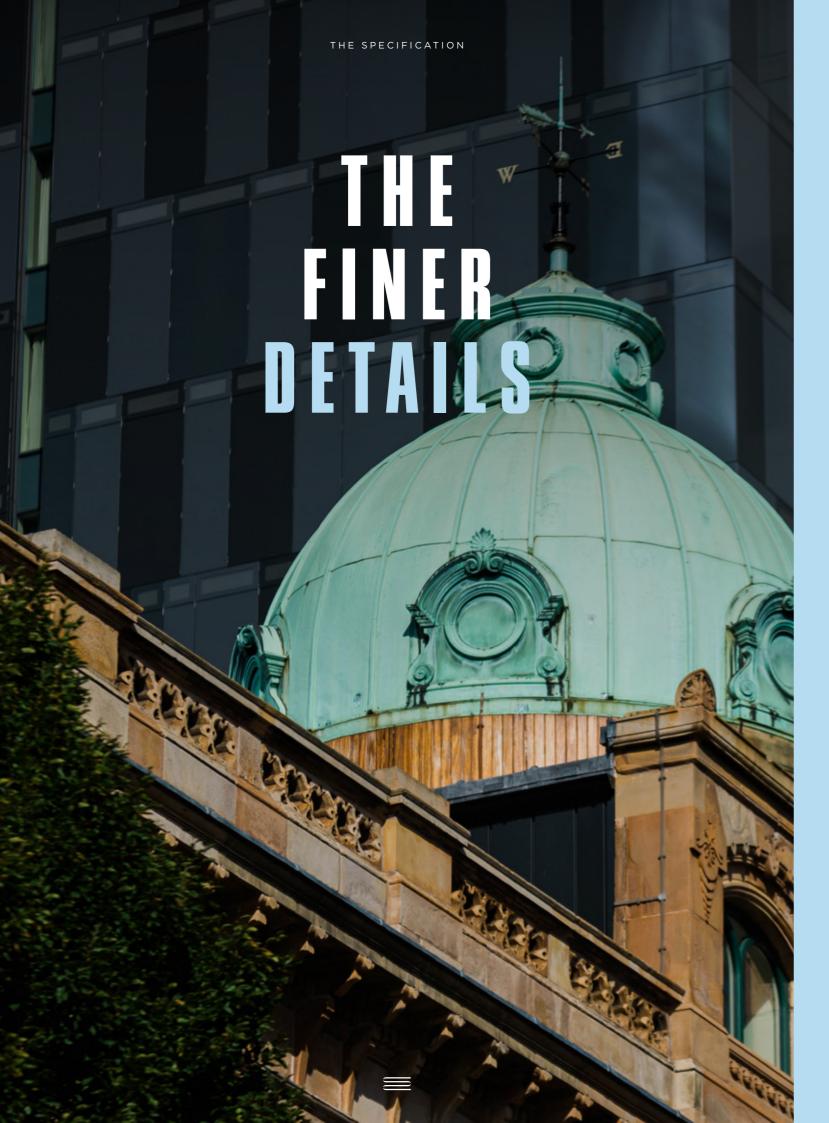

GENERAL DETAILS

Raised Floor Zone

150mm.

Floor to Ceiling Height

2700mm.

Means of Escape Ratio

1 person per 6m².

Toilet Provision

Exceptionally designed toilet and wash room facilities with male, female and unisex toilet provision on every floor.

STRUCTURAL PROVISION

Substructure

Foundations – contiguous flight auger piled foundations.

Basement slab – 400mm reinforced concrete slab cast in waterproof concrete.

Retaining walls - secant pile installed to form the perimeter basement wall.

Superstructure

Floors - typical upper floors are designed as insitu concrete flat slabs, generally of 40N/mm².

Loading provisions

 $3.0 KN/m^2$ typical upper floor live load, in addition, 5% of floor area will be designed for $7.5 kN/m^2$.

0.85KN/m for raised floors, ceilings and services.

Glazing

Double glazed vision units to have a G value of 0.41. Glazing to be heat soaked toughened/laminated as required. Glazing to provide laboratory tested attenuation of 39dB.

Curtain Walling

Proprietary, thermally broken, extruded aluminum framed system with 60mm sightlines.

Pressure plate and face capped system.

All framing to be polyester powder costed, matt finish.

MECHANICAL & ELECTRICAL

Plant

Covered plant spaces are provided within the basement level, and open plant space at roof level, serving the office floors and core areas by vertical riser ducts.

Electrical Installation

2 x 2.5MVA 11kV/400V or 6.6kV/400V transformers, serving a landlord main switchboard and distribution system.

Lighting

Offices: Office lighting comprising recessed modular luminaries selected to comply with the design intent of CIBSE Lighting Guide LG7.

Reception: Overhead feature lighting provided to reception area.

Cooling Allowances

Lighting: 10W/m²

Small Power: 25W/m².

Office occupancy climate ratio

1 person per 8 sq m.

Acoustic Levels:

Office NR40.
Toilets NR45.

Staircases NR45.

Passenger Lift Provision

8 High speed OTIS passenger lifts.

Waiting time 25 seconds or less. Lift Speed - 3m/s.

Handling capacity- 12% population in 5 mins.

Fresh Air Provision

Offices - 12 l/s per person. One person per 8m² (riser ducts and AHU's shall be sized at 110%).

Toilet - 10 air changes/hr make-up (10 air changes/hr extract).

Showers - 10 air changes per hour.

CONNECTIVITY

Telecommunications and Data Installation

THE EWART has attained Wired Scored Platinum Certification

The number and size of telecommunications ducts entering the building have been appropriately specified in the design to ensure the building is able to accommodate multiple service providers. The building's Telco Room has been designed to prevent damage to service provider equipment from localised flooding.

Two diverse intakes on different sides of the building have been implemented in the design to enable diverse routes for incoming service provider cabling. Two communication risers will support diversity and protect against potential disruption.

The building's design incorporates dedicated, secure and climate-controlled space for service provider equipment to be located.

A back-up generator has been specified to supply emergency power to service provider equipment.

TalkTalk Business, Openreach and Virgin Media have fibre infrastructure in the vicinity.

SERVICING

Servicing

Service vehicle access at ground level from McClintock Street.


Refuse and Recycling

There is a refuse store provided at the rear of the building opening onto McClintock Street at ground floor level.

Rasement level

20 Car parking spaces.

124 secure cycle spaces in basement with associated showers and change areas on ground floor.

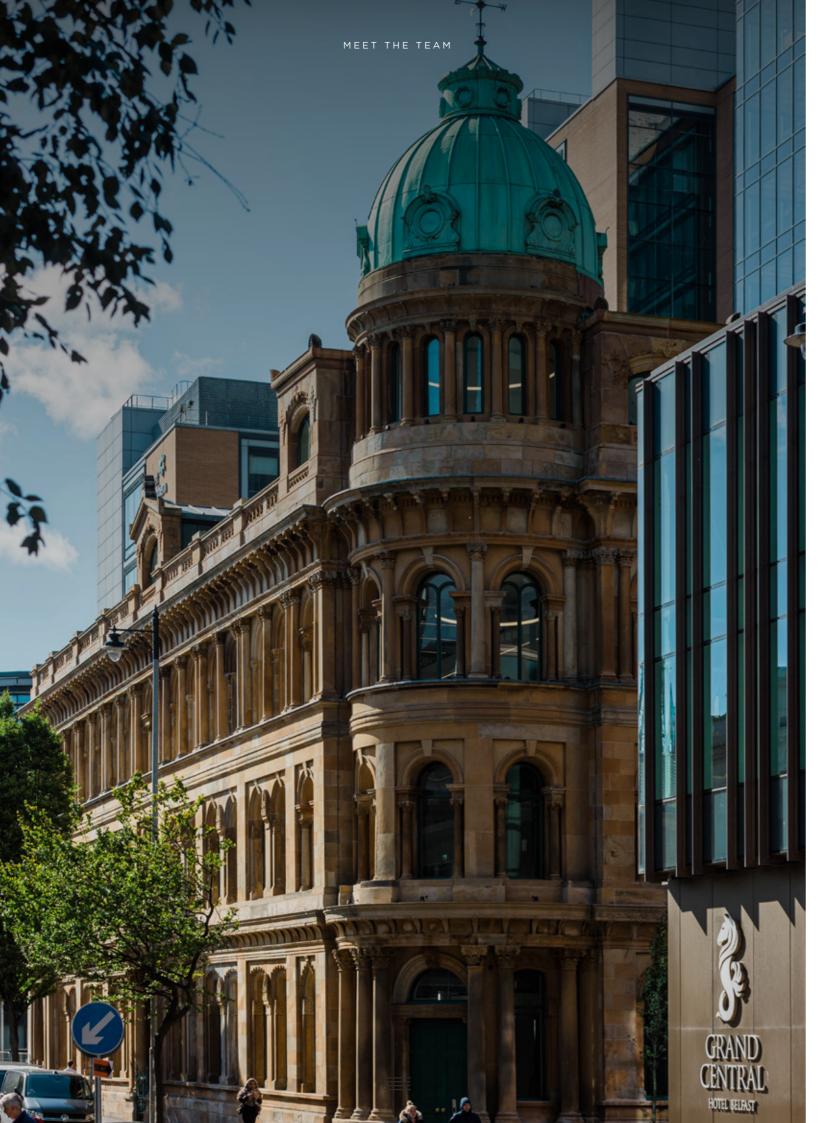

MEET THE TEAM

DEVELOPMENT BY:

PRINCIPAL CONTRACTOR:



McAleer & Rushe

A DEVELOPMENT BY MRP, THE PROPERTY DEVELOPMENT AND INVESTMENT DIVISION OF MCALEER & RUSHE.

MRP focuses on the creation and management of high quality office, hotel, student and residential accommodation throughout the UK & Ireland, operating from offices in London, Belfast and Head Office in Cookstown.

1.3 BN

DEVELOPMENT CURRENT PROGRAMME (£) PROJECTS (£)

310 M

MANAGEMENT (£)

ARCHITECT:

CONSARC

STRUCTURAL ENGINEER:

lan Black Consulting Ltd

Caldwell

MEP:

AGENTS:

CBRE | N

PART OF THE CBRE AFFILIATE NETWORK

DAVID WRIGHT

T: +44 (0)28 9043 6745 M: +44 (0)77 1168 6101 david.wright@cbreni.com **ROBERT DITTY**

T: +44 (0)28 9043 6917 M: +44 (0)77 6213 7534 robert.ditty@cbreni.com

DISCLAIMER: These particulars are issued by CBRE on the understanding that any negotiations relating to the property are conducted through them. Whilst every care is taken in preparing them, CBRE for themselves and for the vendor/lessor whose agents they are, give notice that: (i) the particulars are set out as a general outline for guiding potential purchasers/ tenants and do not constitute any part of an offer or contract, (ii) any representation including descriptions, dimensions, references to condition, permissions or licenses for uses or occupation, access or any other details are given in good faith and are believed to be correct, but any intending purchaser or tenant should not rely on them as statements or representations of fact but must satisfy themselves (at their own expense) as to their correctness, (iii) neither CBRE, nor any of their employees have any authority to make any or give any representation or warranty in relation to the property.

